
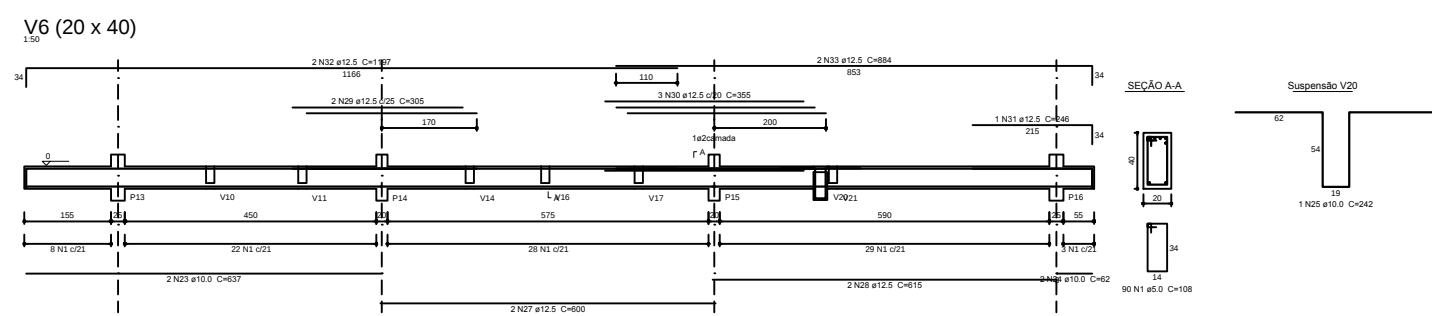


| Relação do aço |    |      |     |      |         |  |  |  |  |
|----------------|----|------|-----|------|---------|--|--|--|--|
| ACO            | N  | DIAM | Q   | UNIT | C.TOTAL |  |  |  |  |


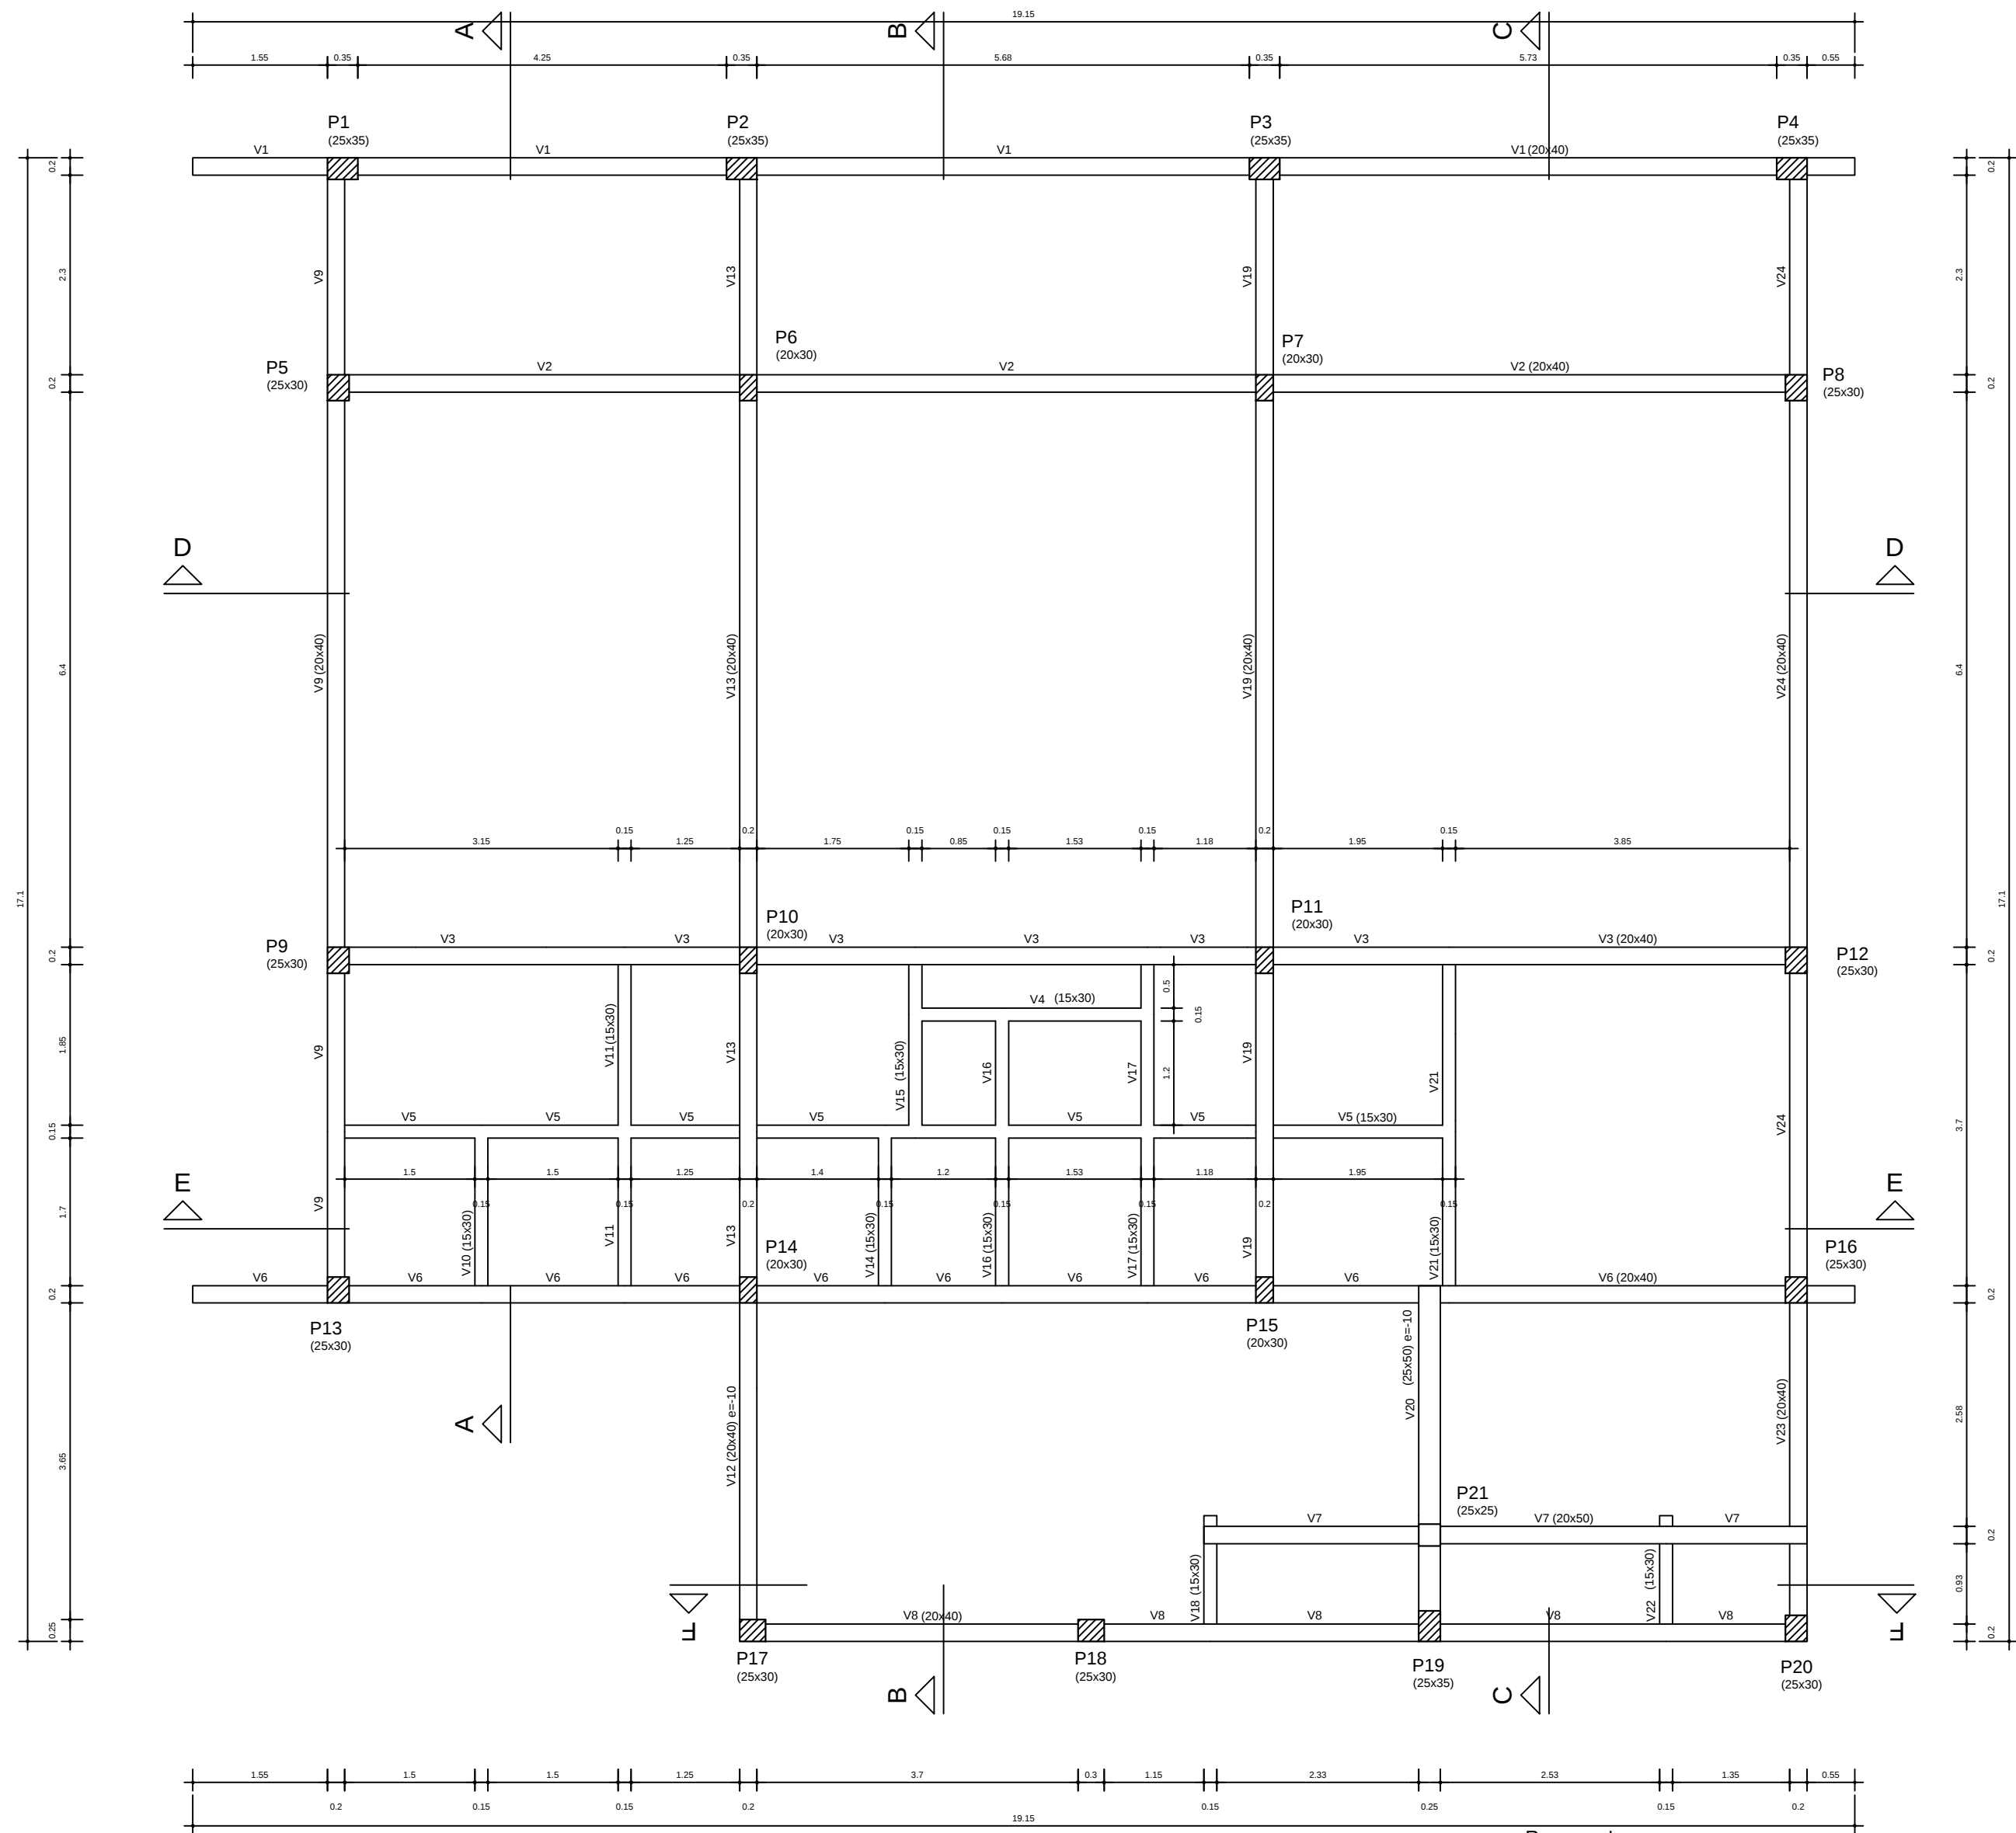


Forma do pavimento FUNDACAO escala 1:50

| Legenda dos Pilares |                            |  |  |
|---------------------|----------------------------|--|--|
| ■                   | Pilar que morre            |  |  |
| ▨                   | Pilar que passa            |  |  |
| ▩                   | Pilar que nasce            |  |  |
| ▧                   | Pilar com mudança de seção |  |  |

| Características dos Materiais |               |               |  |
|-------------------------------|---------------|---------------|--|
|                               | Fck (kgf/cm²) | Ecs (kgf/cm²) |  |
| CA50                          | 50,0          | 21207,4       |  |

| Resumo do aço                          |      |             |                 |
|----------------------------------------|------|-------------|-----------------|
| ACO                                    | DIAM | C.TOTAL (m) | PESO + 10% (kg) |
| CA50                                   | 10,0 | 299         | 202,8           |
| CA50                                   | 12,5 | 94,9        | 100,5           |
| CA50                                   | 16,0 | 21,8        | 37,7            |
| CA50                                   | 5,0  | 452         | 76,6            |
| PESO TOTAL                             |      |             |                 |
| CA50                                   | 341  |             |                 |
| CA60                                   | 78,6 |             |                 |
| Vol. de concreto total (C-20) = 6,5 m³ |      |             |                 |
| Área de forma total = 94,27 m²         |      |             |                 |

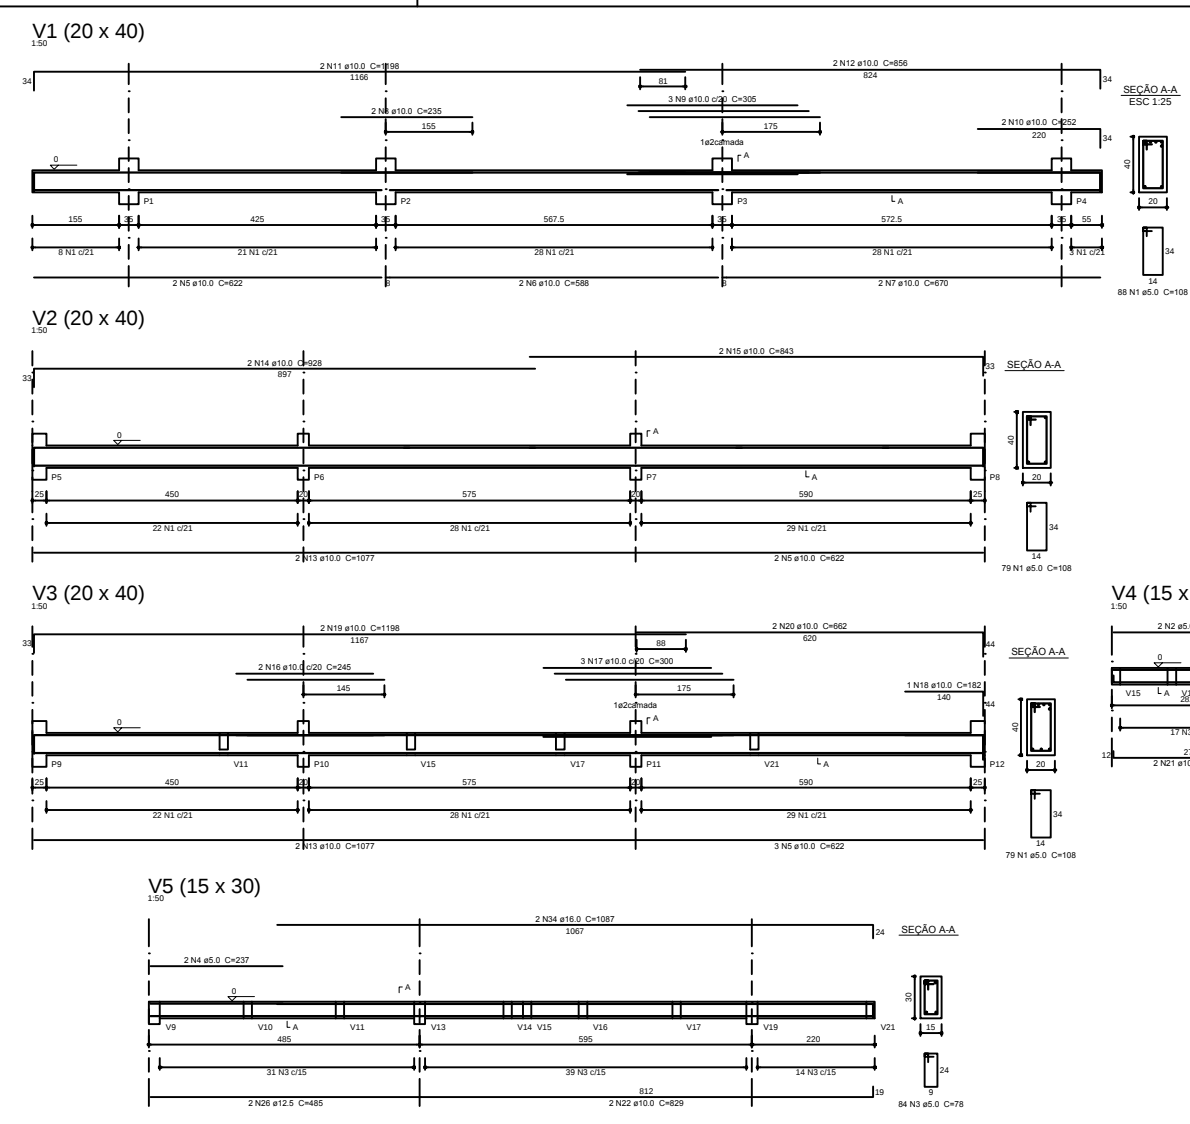



IFF – UEP URUGUAIANA / LANCHERIA

PROJETO ESTRUTURAL

Pl. Formas e Detalham. Baldrame

Proprietário: IFF-UEP Uruguaiana</